

# PRODUCT INFORMATION PACKET



Model No: TE119

Catalog No: TE119

3 HP General Purpose Motor, 3 phase, 1200 RPM, 208-230/460 V, 213T Frame, TEFC  
General Purpose Motors



Regal and Century are trademarks of Regal Rexnord Corporation or one of its affiliated companies.  
©2021 Regal Rexnord Corporation, All Rights Reserved. MC017097E






### Nameplate Specifications

|                    |            |                     |                             |
|--------------------|------------|---------------------|-----------------------------|
| Output HP          | 3 Hp       | Output KW           | 2.2 kW                      |
| Frequency          | 60 Hz      | Voltage             | 208-230/460 V               |
| Current            | 8.6/4.3 A  | Speed               | 1185 rpm                    |
| Service Factor     | 1.15       | Phase               | 3                           |
| Duty               | Continuous | Insulation Class    | F                           |
| Frame              | 213T       | Enclosure           | Totally Enclosed Fan Cooled |
| Thermal Protection | None       | Ambient Temperature | 40 °C                       |
| UL                 | Recognized | CSA                 | Y                           |
| CE                 | Y          | Number of Speeds    | 1                           |

### Technical Specifications

|                       |            |                    |                 |
|-----------------------|------------|--------------------|-----------------|
| Electrical Type       | POLYPHASE  | Starting Method    | Across The Line |
| Poles                 | 6          | Rotation           | Reversible      |
| Mounting              | Rigid Base | Drive End Bearing  | Ball            |
| Opp Drive End Bearing | Ball       | Frame Material     | Cast Iron       |
| Shaft Type            | Keyed      | Overall Length     | 18.23 in        |
| Frame Length          | 7.24 in    | Shaft Diameter     | 1.375 in        |
| Shaft Extension       | 3.38 in    |                    |                 |
| Outline Drawing       | SS620291   | Connection Drawing | A-EE7308        |

This is an uncontrolled document once printed or downloaded and is subject to change without notice. Date Created:10/12/2021

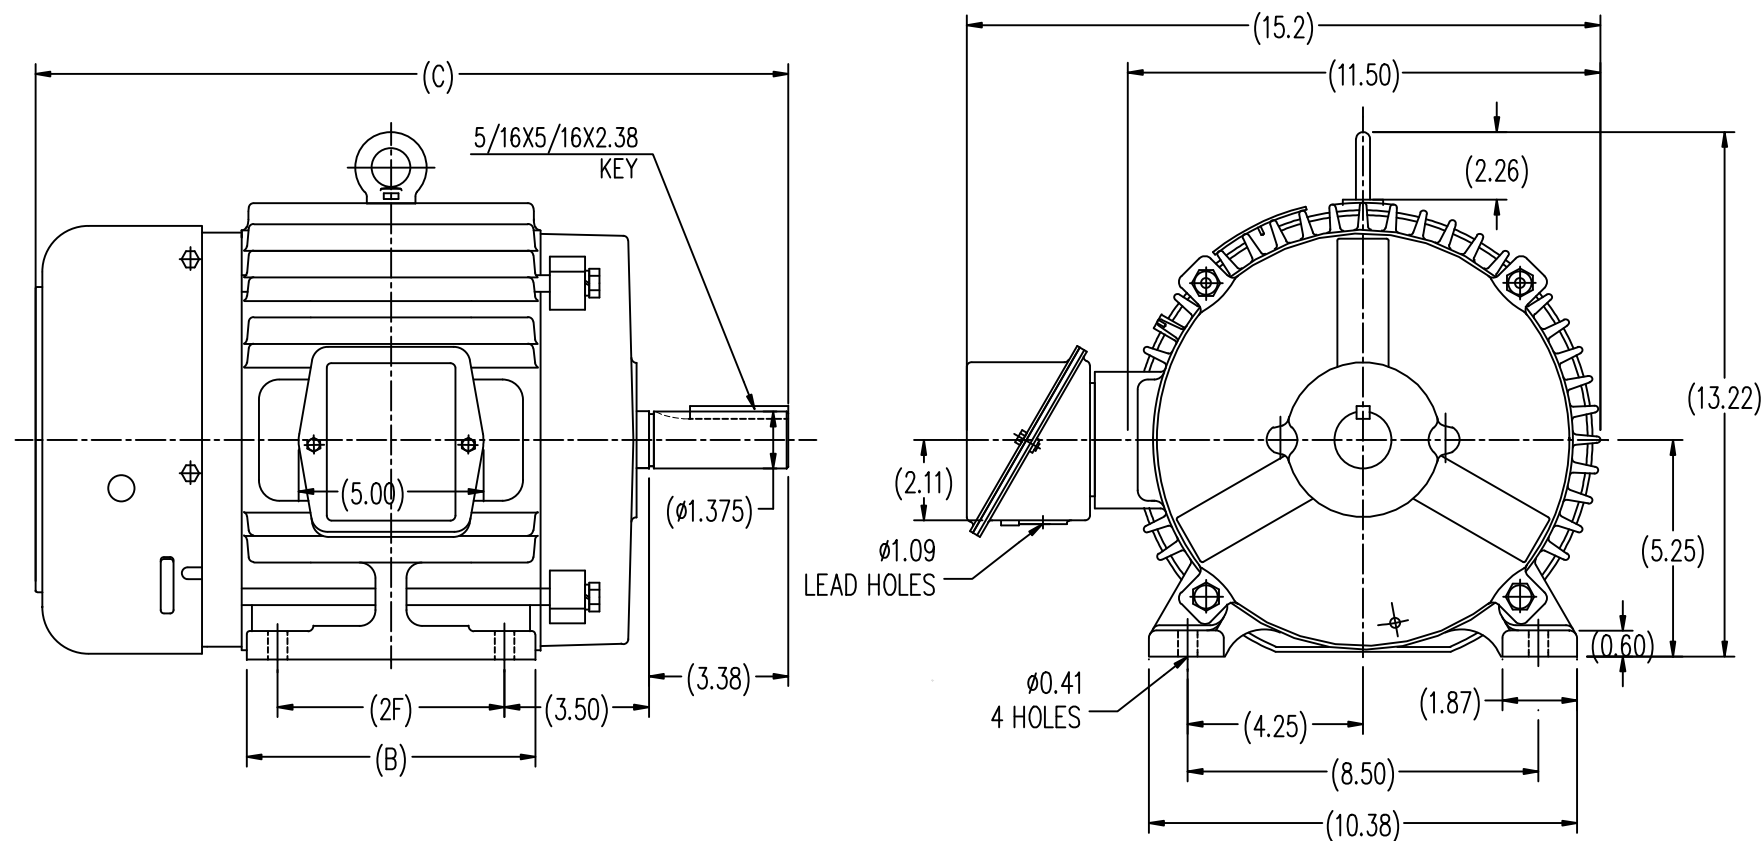

|       |      |       |      |
|-------|------|-------|------|
| 213T  | 7.00 | 18.23 | 5.50 |
| 215T  | 8.50 | 19.73 | 7.00 |
| FRAME | B    | C     | 2F   |

| |
|---|
| |
|---|



| NO.  | REVISION                                       | BY & DATE      | CHK | ANG   | TOLERANCES<br>UNLESS SPECIFIED |                 | DRAWN RM  | ML                 | OF     | REV. |
|--|--|----------------|-----|-------|--------------------------------|-----------------|---|--------------------|--------|------|
|  |  |                |     |       | DEC.                           | INCHES          |   |                    |        |      |
| 5  | CHG TO REGAL LOGO                              | SL 09/10/2015  | AB  |       |                                |                 |  <b>Regal Beloit America, Inc.</b> |                    |        |      |
| 4  | REVISED IEC NOTATIONS                          | MSG 11/15/2011 | CMN | .X    | ±.1                            |                 |   |                    |        |      |
| 3  | ADDED IEC NOTATIONS... (U1), (V1) ETC. MU95194 | MSG 5/10/2010  | MJS | .XX   | ±.02                           |                 |   |                    |        |      |
| 2  | ADDED THE OPTIONAL CORD CONNECTION MU46318     | RDH 04/24/2003 | DRS | .XXX  | ±.005                          |                 |   |                    |        |      |
| 1  | REDRAWN  | RM 11/20/1990  |     | .XXXX | ±.0005                         |                 |   |                    |        |      |
|  |  |                |     |       | ±7'30"                         |                 | FINISH  |                    |        |      |
| THIS DRAWING IN DESIGN AND DETAIL IS OUR PROPERTY AND MUST NOT BE USED EXCEPT IN CONNECTION WITH OUR WORK ALL RIGHTS OF DESIGN AND INVENTION ARE RESERVED THIS IS AN ELECTRONICALLY GENERATED DOCUMENT - DO NOT SCALE THIS PRINT |  |                |     |       | RFP                            | CAD FILE ee7308 | SIZE A  | DRAWING NO. EE7308 | PAGE 5 |      |
|  |  |                |     |       | DIST WP                        |                 |   |                    |        |      |